



Proposed South West Elevation




Proposed South East Elevation

Typical Example of Areodek Roofing



Example of Cedar Weatherboarding

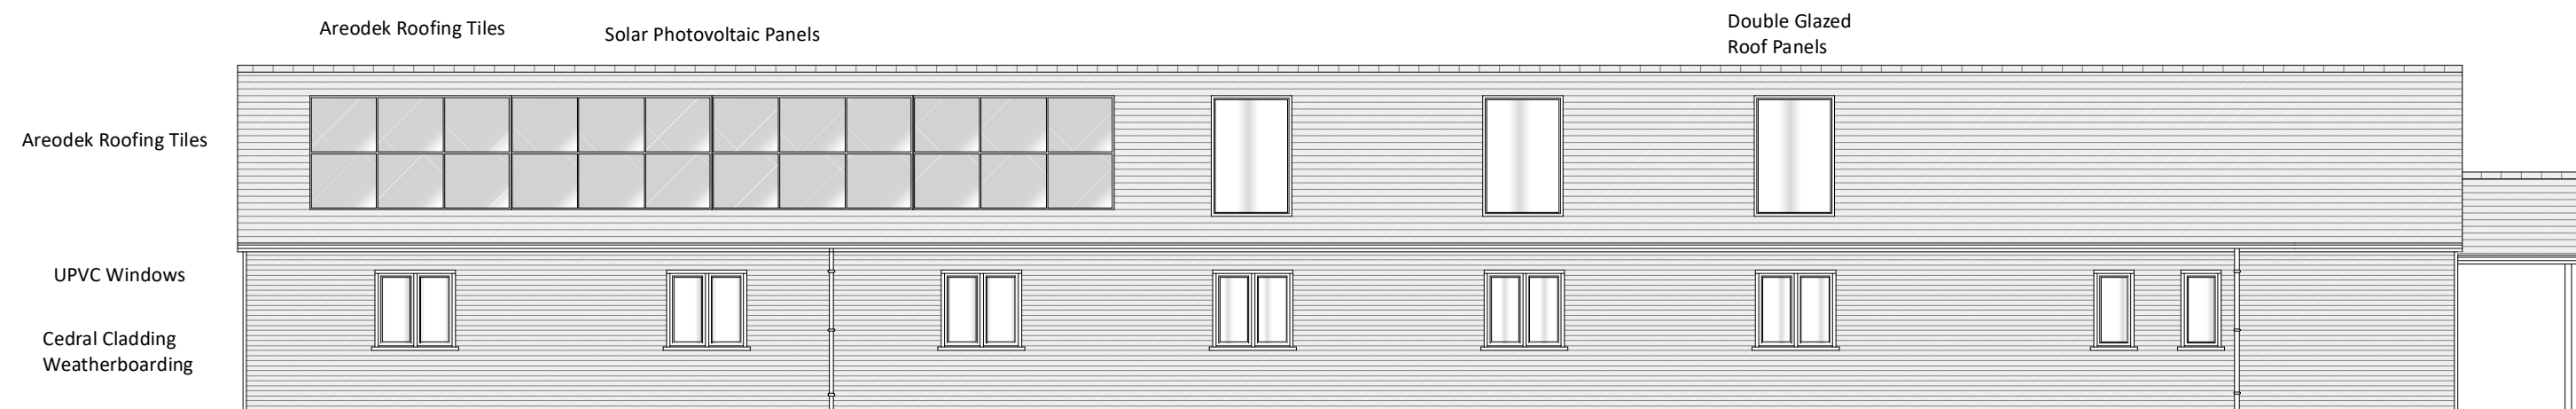


Proposed North West Elevation




Proposed North East Elevation

Layout at 1:50 Scale

Proposed Layout

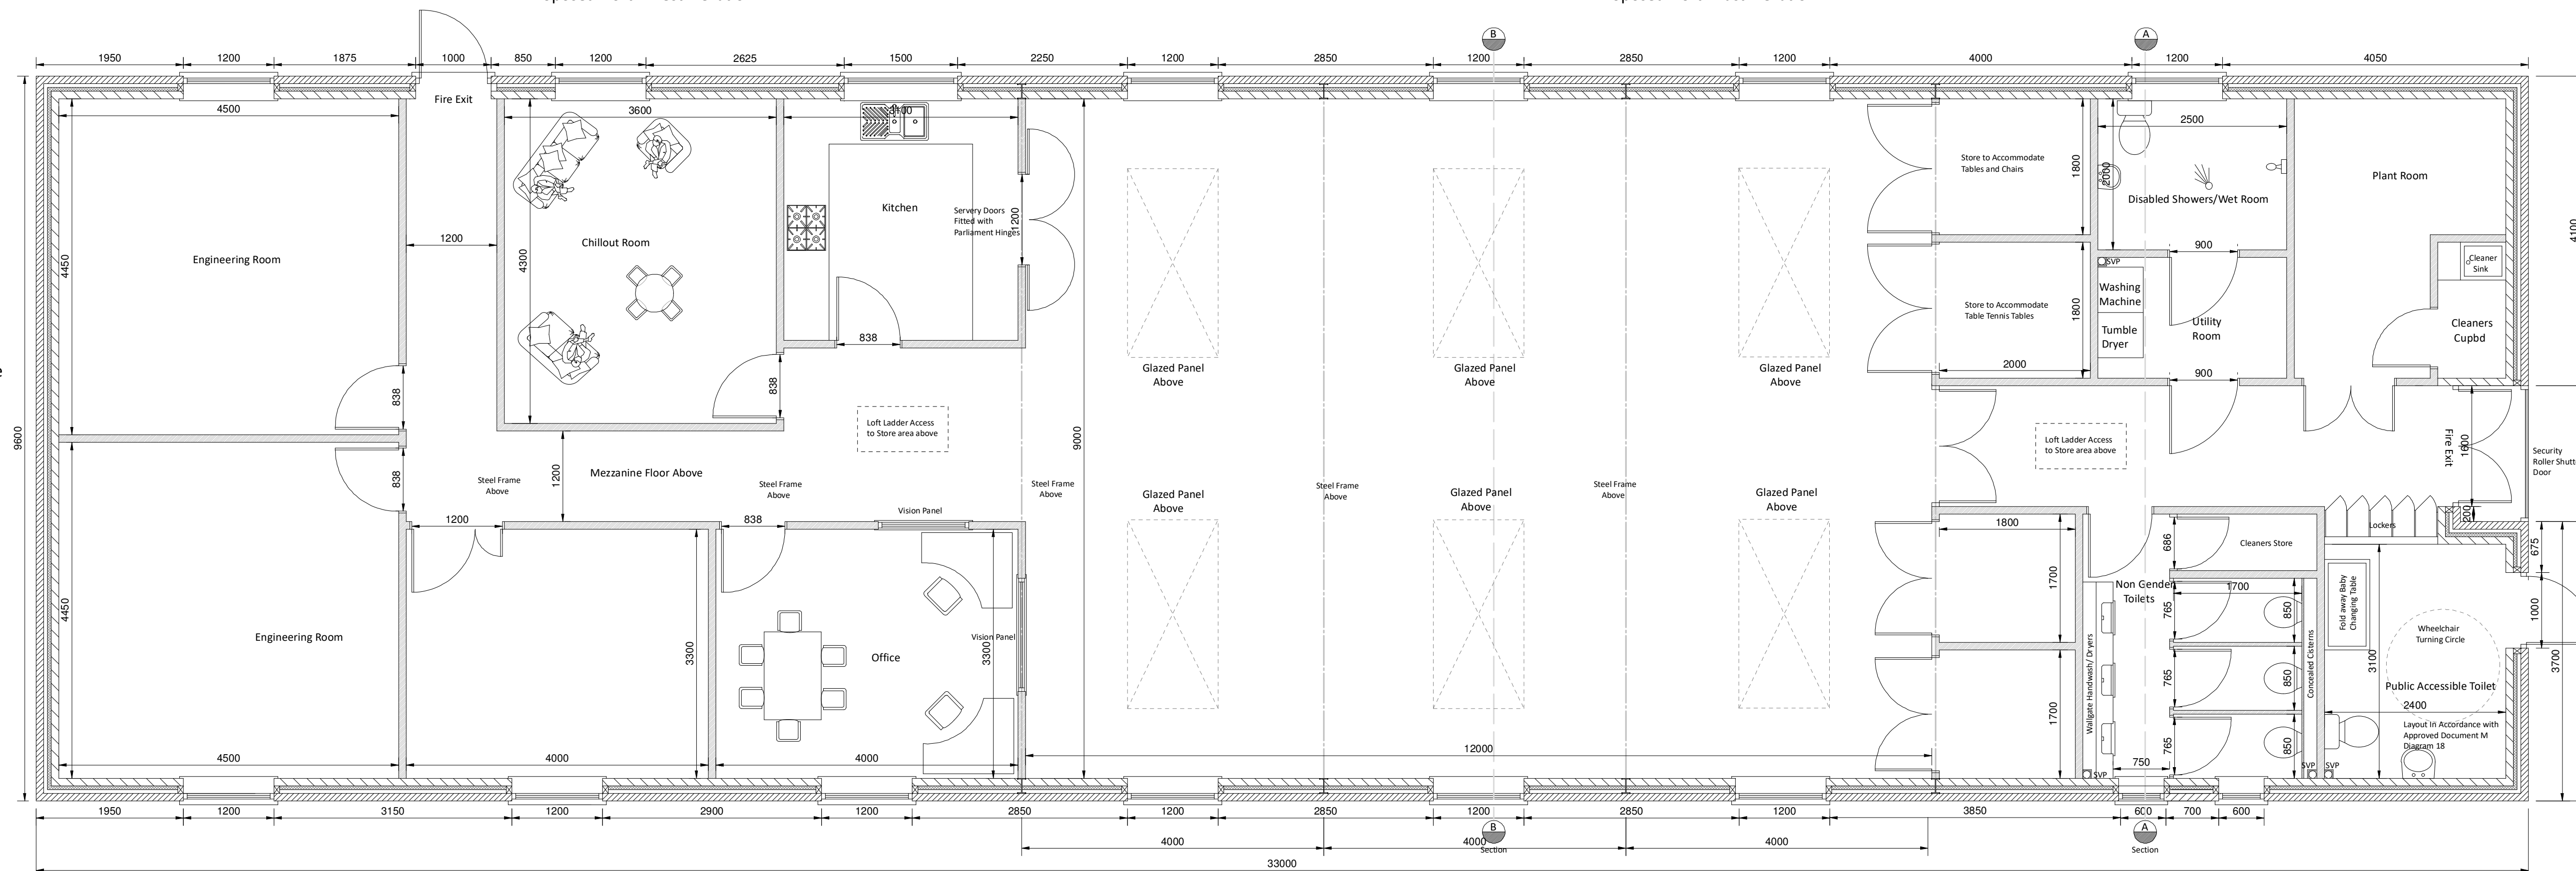



Existing Layout

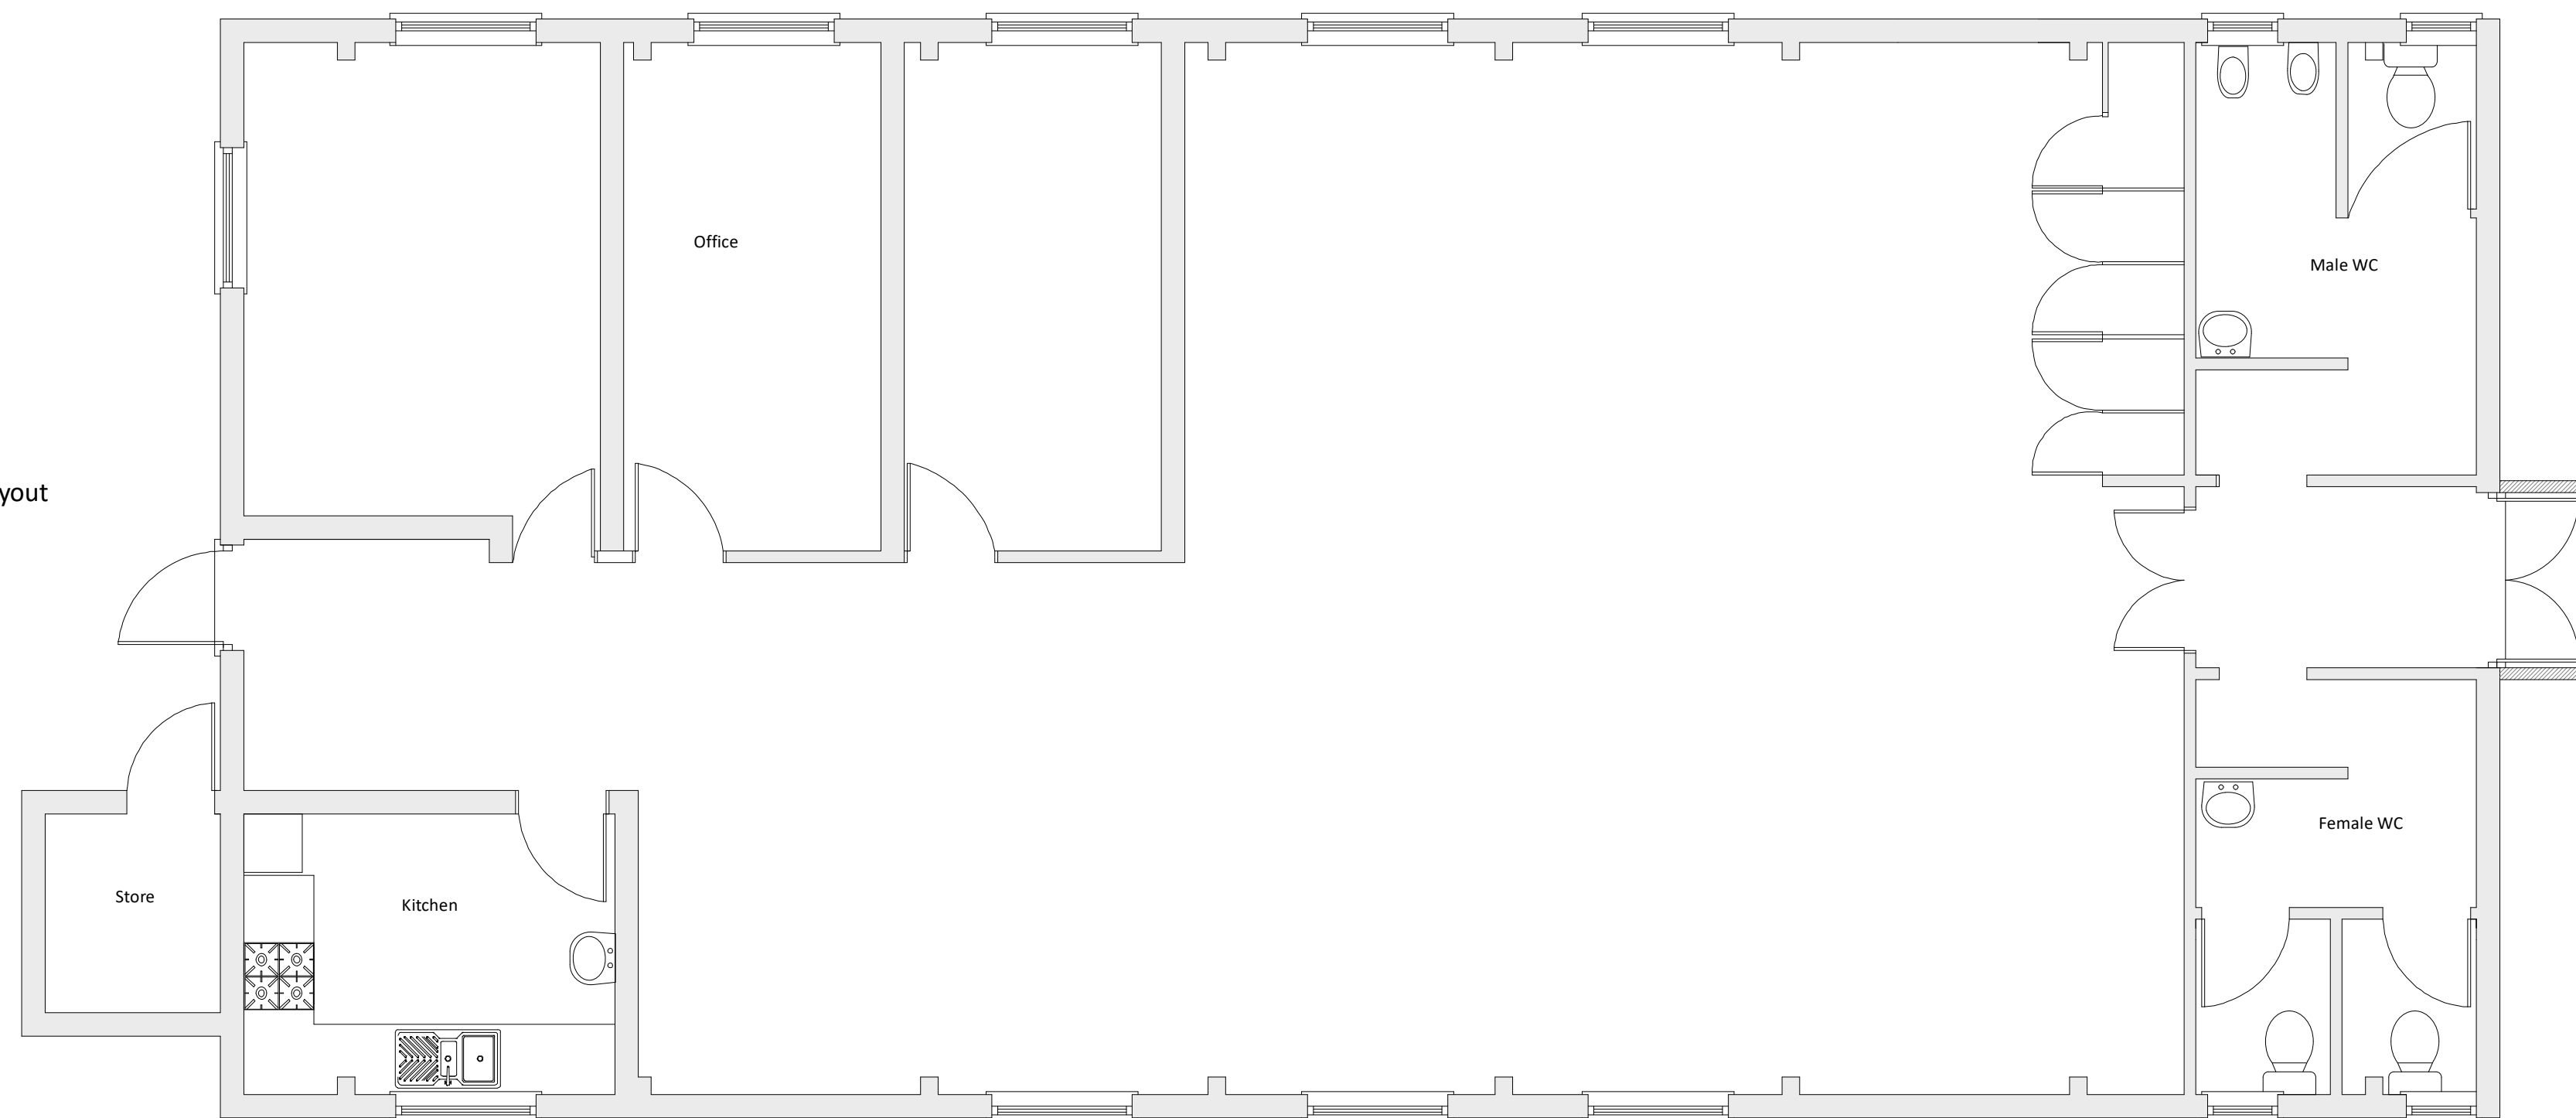

Existing Layout

Scale 1:50

Scale : 100

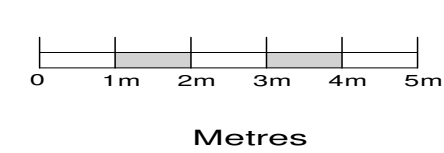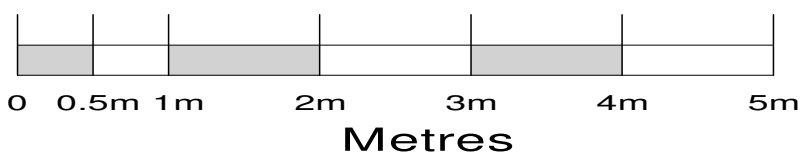

Email: spudivordesigntd@gmail.com  
Telephone: 07968 739168 or 01747 833721

Proposed New Building for  
Seeds For Success  
Youth Centre

Seeds 4 Success  
Youth Club premises,  
Queen Street,  
Mere  
Warminster  
Wiltshire  
BA12 6EP

Scale 1:50/ 100 at A1

Amendment: B

Proposed Arrangements

Drawing No. 19/055/04

Date September 2020

Amendment: B  
Internal Layout Change  
Length of Building Increased

Amendment: A  
Single Accessible Toilet  
with Baby Change Unit